


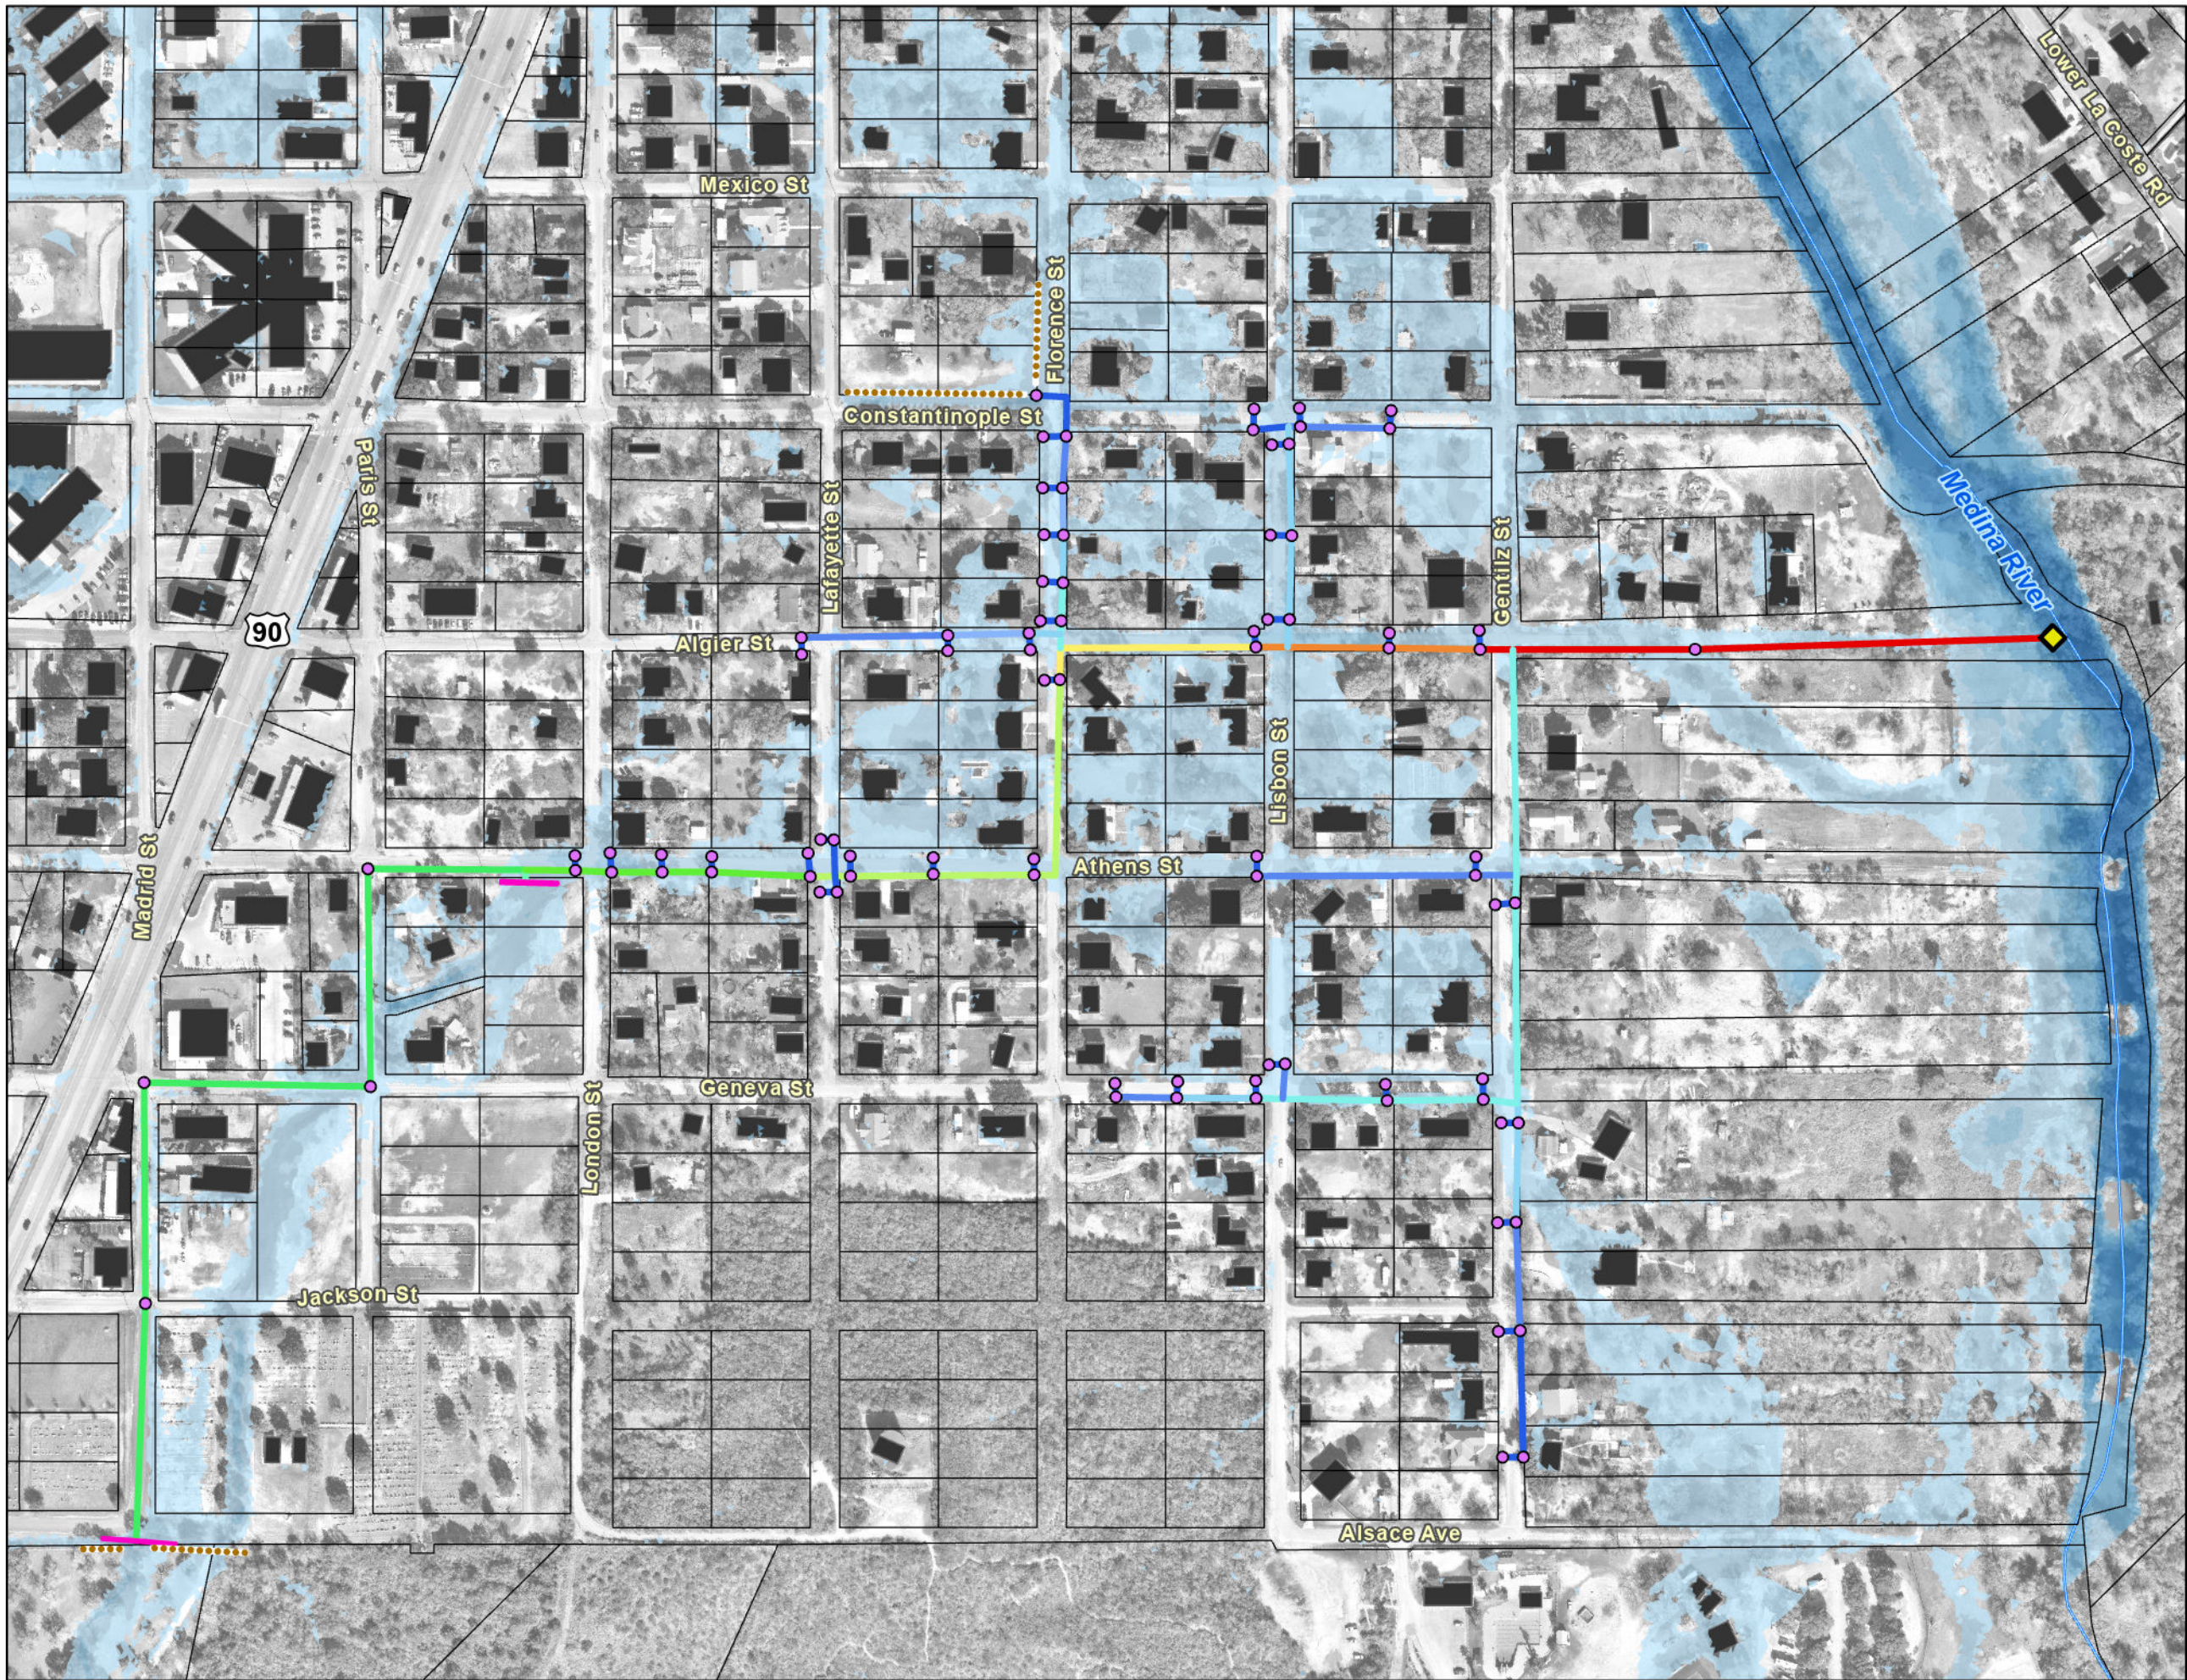

**City of Castroville  
Medina County, TX**

**Exhibit 2: South Athens  
and South Algiers Street  
Drainage Improvements Project**



- |              |                    |
|--------------|--------------------|
| ● Curb Inlet | Stream Centerline  |
| ◆ Outfall    | Parcel Boundary    |
| ■ Headwall   | Building Footprint |
| --- Ditch    |                    |
- 100-Year Flood Depth**
- |                |             |
|----------------|-------------|
| 24" RCP        | 0.5 - 1.0   |
| 36" RCP        | 1.0 - 2.0   |
| 42" RCP        | 2.0 - 3.0   |
| 48" RCP        | 3.0 - 5.0   |
| 60" RCP        | 5.0 - 7.0   |
| 48" x 48" RCB  | 7.0 - 9.0   |
| 72" x 72" RCB  | 9.0 - 13.0  |
| 84" x 72" RCB  | 13.0 - 15.0 |
| 96" x 72" RCB  | 15.0 - 21.0 |
| 96" x 84" RCB  | 21.0 - 25.3 |
| 96" x 96" RCB  |             |
| 108" x 96" RCB |             |

Data Sources: KFA (2022),  
TWDB (2021), Stratmap (2021)  
Aerial Source: Nearmap (2021)



0 275 550  
Feet

Date: 8/29/2022

